


PLAN

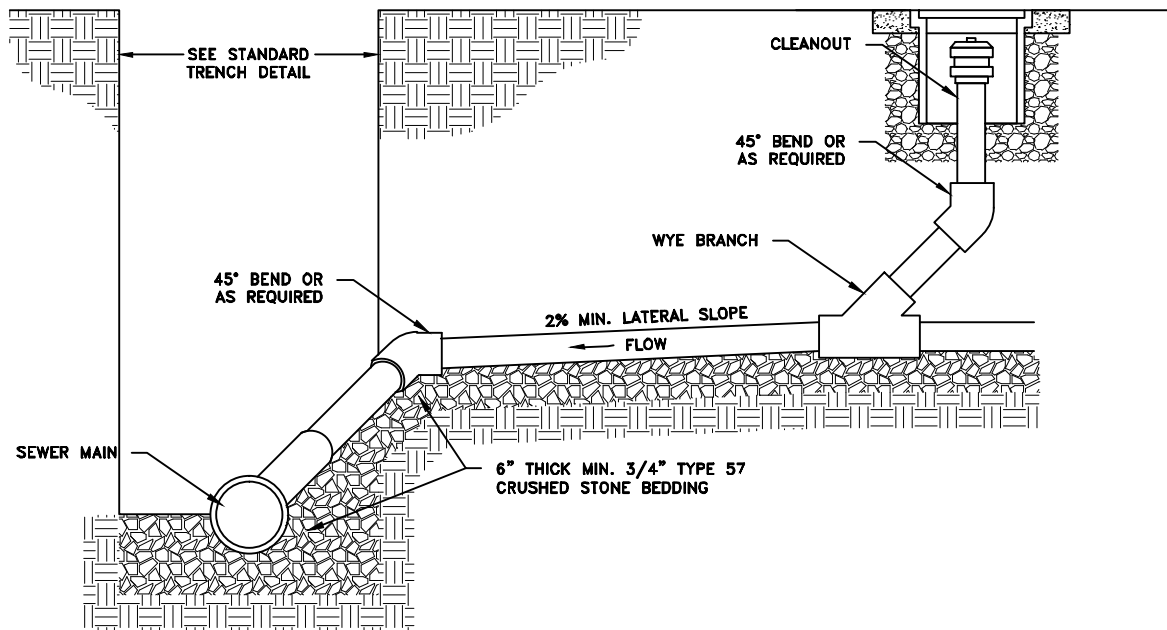

PROFILE

SANITARY SEWER LATERAL

REVISIONS
1/12 - MSG EDITS
6/13 - MSG EDITS
7/14 - MSG EDITS
1/16 - MSG EDITS

AMERICAN WATER MILITARY SERVICES GROUP
CIVIL
SANITARY SEWER LATERAL
DETAIL

AMERICAN WATER MILITARY SERVICES GROUP
MT LAUREL, NJ 08054

AMERICAN WATER M.S.G.
330 FELLOWSHIP ROAD
MT LAUREL, NJ 08054



DRAWN BY Z. ALAM
PROJECT ENG'R J. DERUSSO
APPROVED

DATE 05-03-2010
PROJECT N/A

USE DIMENSIONS ONLY
SCALE N.T.S.

USE APPROVED DRAWINGS ONLY
FOR CONSTRUCTION PURPOSES

MSG-WW-16

FINAL

MSG-WW-16