


PLAN VIEW

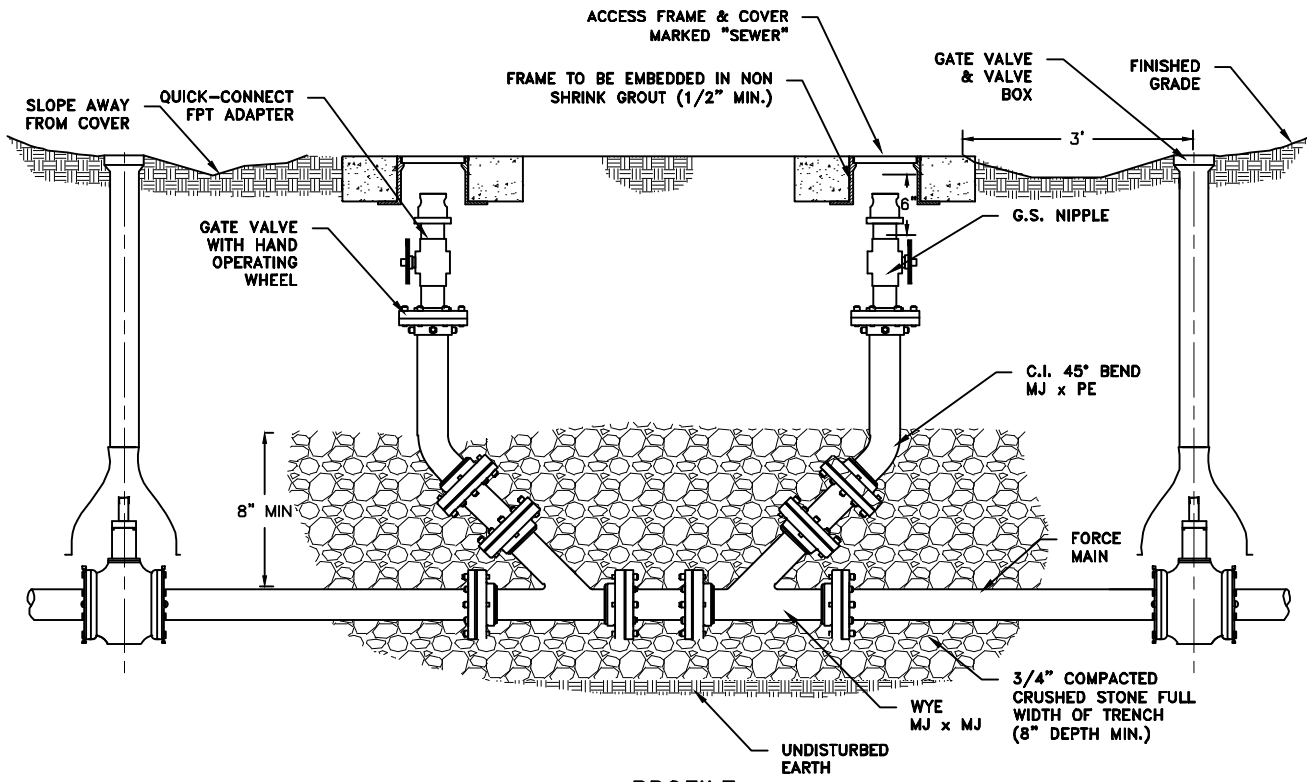

PROFILE

FORCE MAIN DUAL CLEAN OUT

NOTE:

1. RISER PIPES SHALL BE SAME DIAMETER AS FORCE MAIN.
2. FOR RISERS SMALLER THAN 2", GATE VALVES MAY BE REPLACED WITH BALL VALVES.

REVISIONS
01/16 - MSG EDITS

AMERICAN WATER MILITARY SERVICES GROUP
 CIVIL
 FORCE MAIN DUAL CLEAN OUT
 DETAIL

AMERICAN WATER MILITARY SERVICES GROUP
 MT LAUREL, NJ 08054

AMERICAN WATER M.S.G.
 330 FELLOWSHIP ROAD
 MT LAUREL, NJ 08054



DRAWN BY J. ABRERA
 PROJECT ENG'R J. DERUSSO
 APPROVED DATE 04-30-2010
 PROJECT N/A USE DIMENSIONS ONLY
 SCALE N.T.S.

USE APPROVED DRAWINGS ONLY
 FOR CONSTRUCTION PURPOSES

MSG-WW-19A

FINAL

MSG-WW-19