


INLINE VALVE

INDICATE LOCATION OF BURIED WATER MAIN AND PIPE SIZE ON CONCRETE

VALVE ON TEE

PLAN

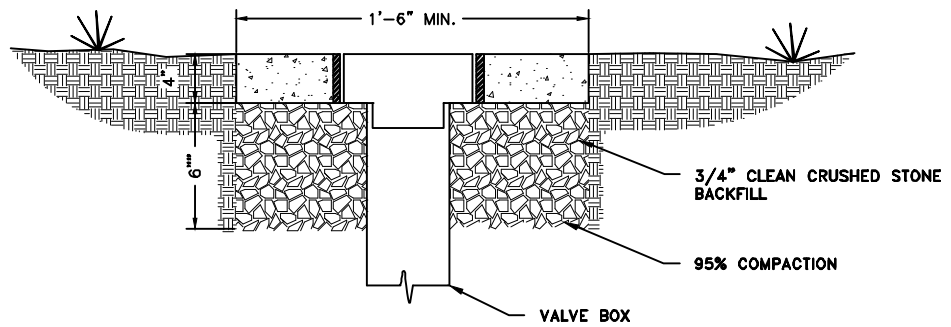

SECTION A-A

## CONCRETE VALVE BOX PAD DETAIL

**NOTE:**

1. IF PAD IS NOT TO BE POURED IMMEDIATELY AFTER VALVE BOX INSTALLATION, HOLE SHOULD BE BACKFILLED TO GRADE WITH 3/4" CLEAN CRUSHED STONE BACKFILL.

REVISIONS
REV 1 - 6/22/10
6/13 - MSG EDITS
7/14 - MSG EDITS
1/16 - MSG EDITS

AMERICAN WATER MILITARY SERVICES GROUP  
CIVIL  
CONCRETE VALVE BOX PAD  
DETAIL

AMERICAN WATER MILITARY SERVICES GROUP  
MT LAUREL, NJ 08054

AMERICAN WATER M.S.G.  
330 FELLOWSHIP ROAD  
MT LAUREL, NJ 08054



DRAWN BY J. ABRERA  
PROJECT ENG'R PDK  
APPROVED

DATE 05-03-2010  
PROJECT N/A

USE DIMENSIONS ONLY  
SCALE N.T.S.

USE APPROVED DRAWINGS ONLY  
FOR CONSTRUCTION PURPOSES

MSG-W-04

FINAL

MSG-W-04