


24" MANHOLE FRAME AND COVER

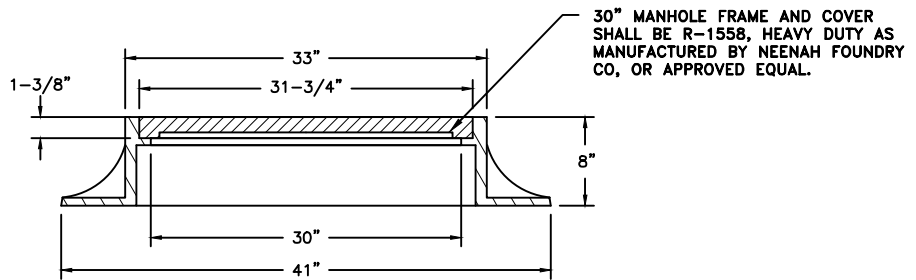


30" MANHOLE FRAME AND COVER

MANHOLE FRAME AND COVER DETAIL

NOTE:

24" MANHOLE OPENING IS NOT PERMITTED IN TEXAS.

	REVISIONS	AMERICAN WATER MILITARY SERVICES GROUP CIVIL MANHOLE FRAME AND COVER DETAIL
		AMERICAN WATER MILITARY SERVICES GROUP MT LAUREL, NJ 08054
		AMERICAN WATER M.S.G. 350 FELLOWSHIP ROAD MT LAUREL, NJ 08054
		 AMERICAN WATER.
		DRAWN BY Z. ALAM PROJECT ENGR J. DERUSSO APPROVED
		DATE 04-30-2010 PROJECT N/A
		USE DIMENSIONS ONLY SCALE N.T.S.
		USE APPROVED DRAWINGS ONLY FOR CONSTRUCTION PURPOSES
		MSG-WW-14

FINAL

MSG-WW-14